

4


3

2

1

D

D

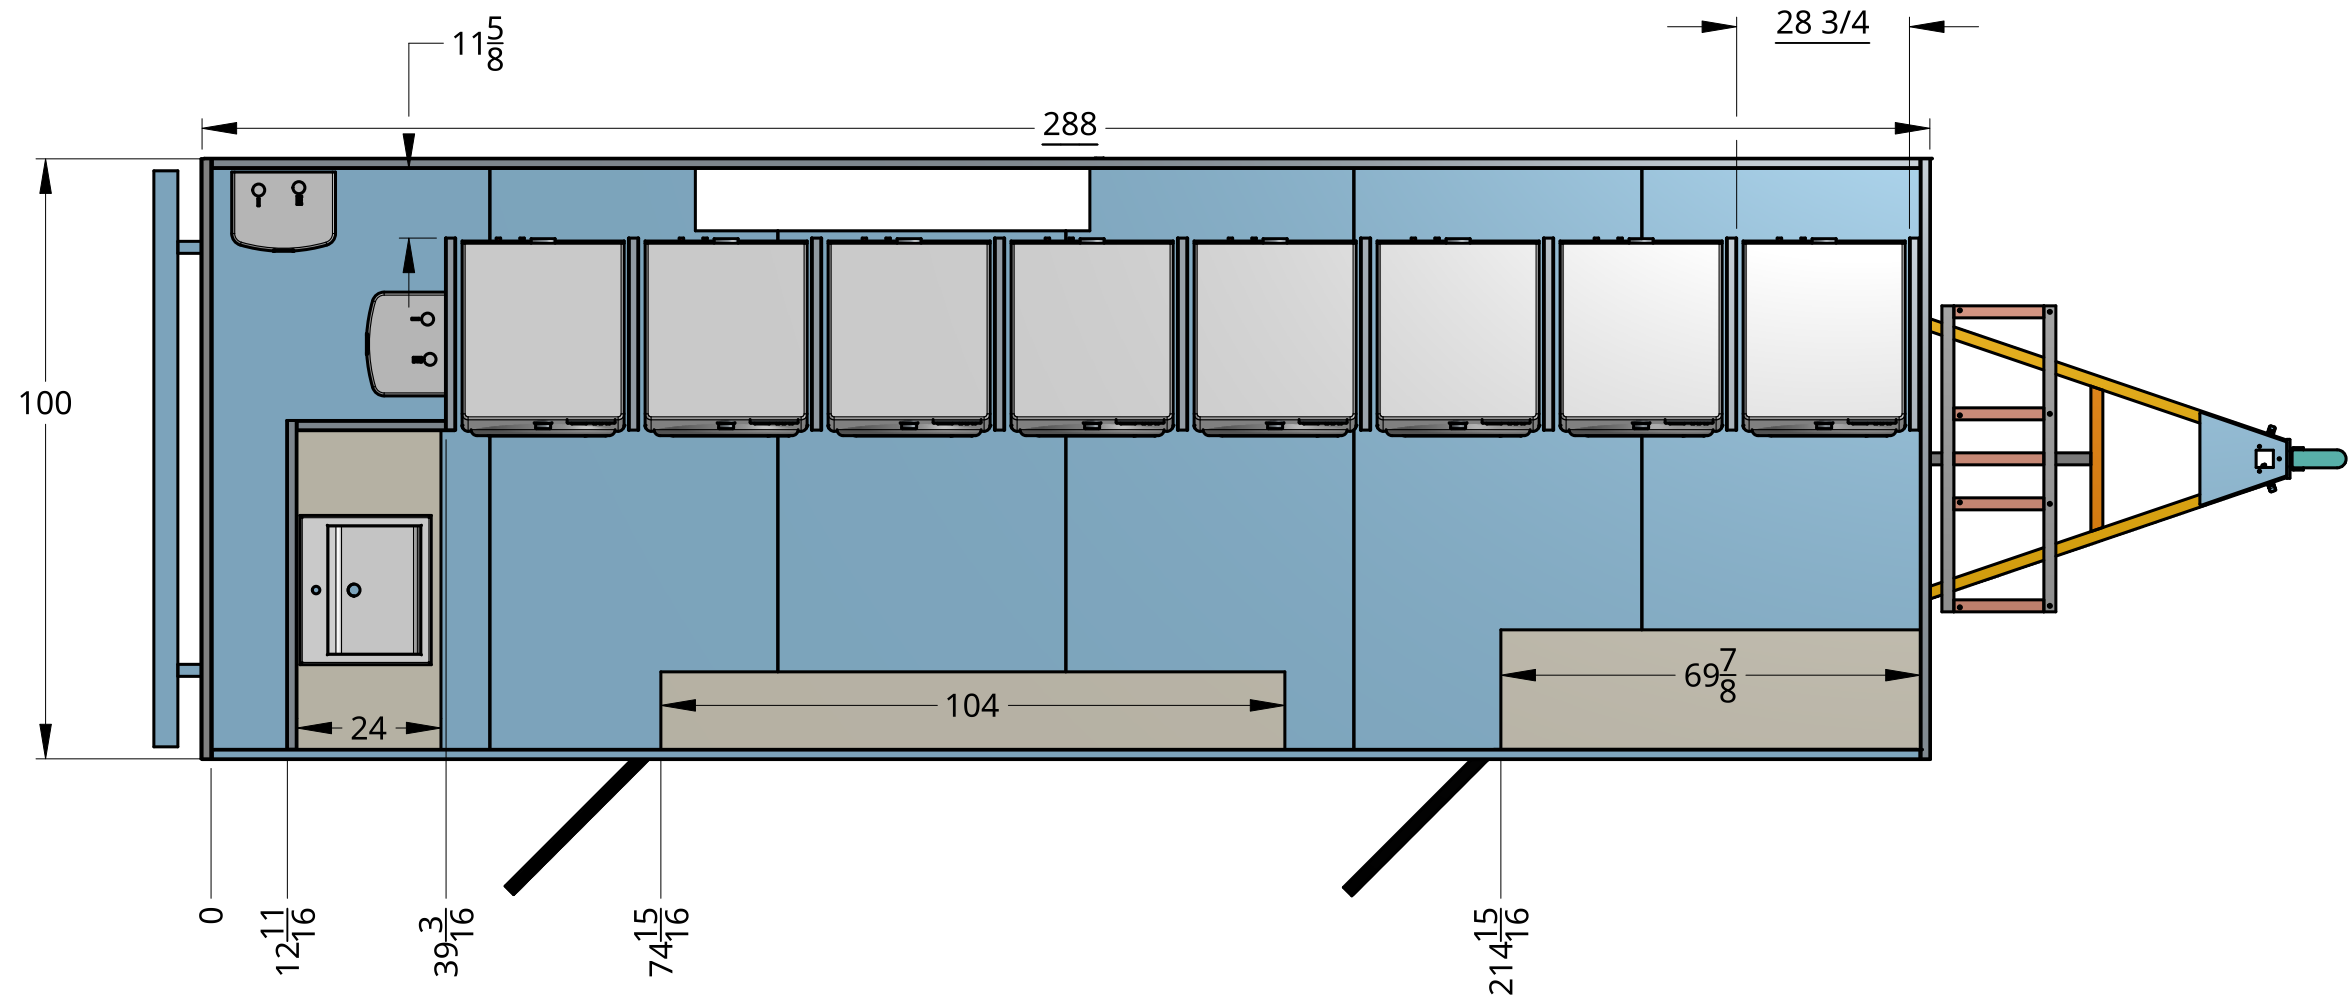

C

C

B

B

A

A

4

3

2

1



NAME		DATE		DIAMOND SPECIALTY VEHICLES	
DRAWN	CAM	06/23/2022		TITLE	
CHECKED				FLOOR PLAN	
APPROVED				24' 8+8 LAUNDRY TRAILER	
MATERIAL		FINISH		SIZE B	DWG NO. DRW-12843
				SCALE 1:50	WEIGHT
				SHEET 1 of 1	

REV. A